


OCEAN


GROUND FLOOR PLAN, SCALE 1:100

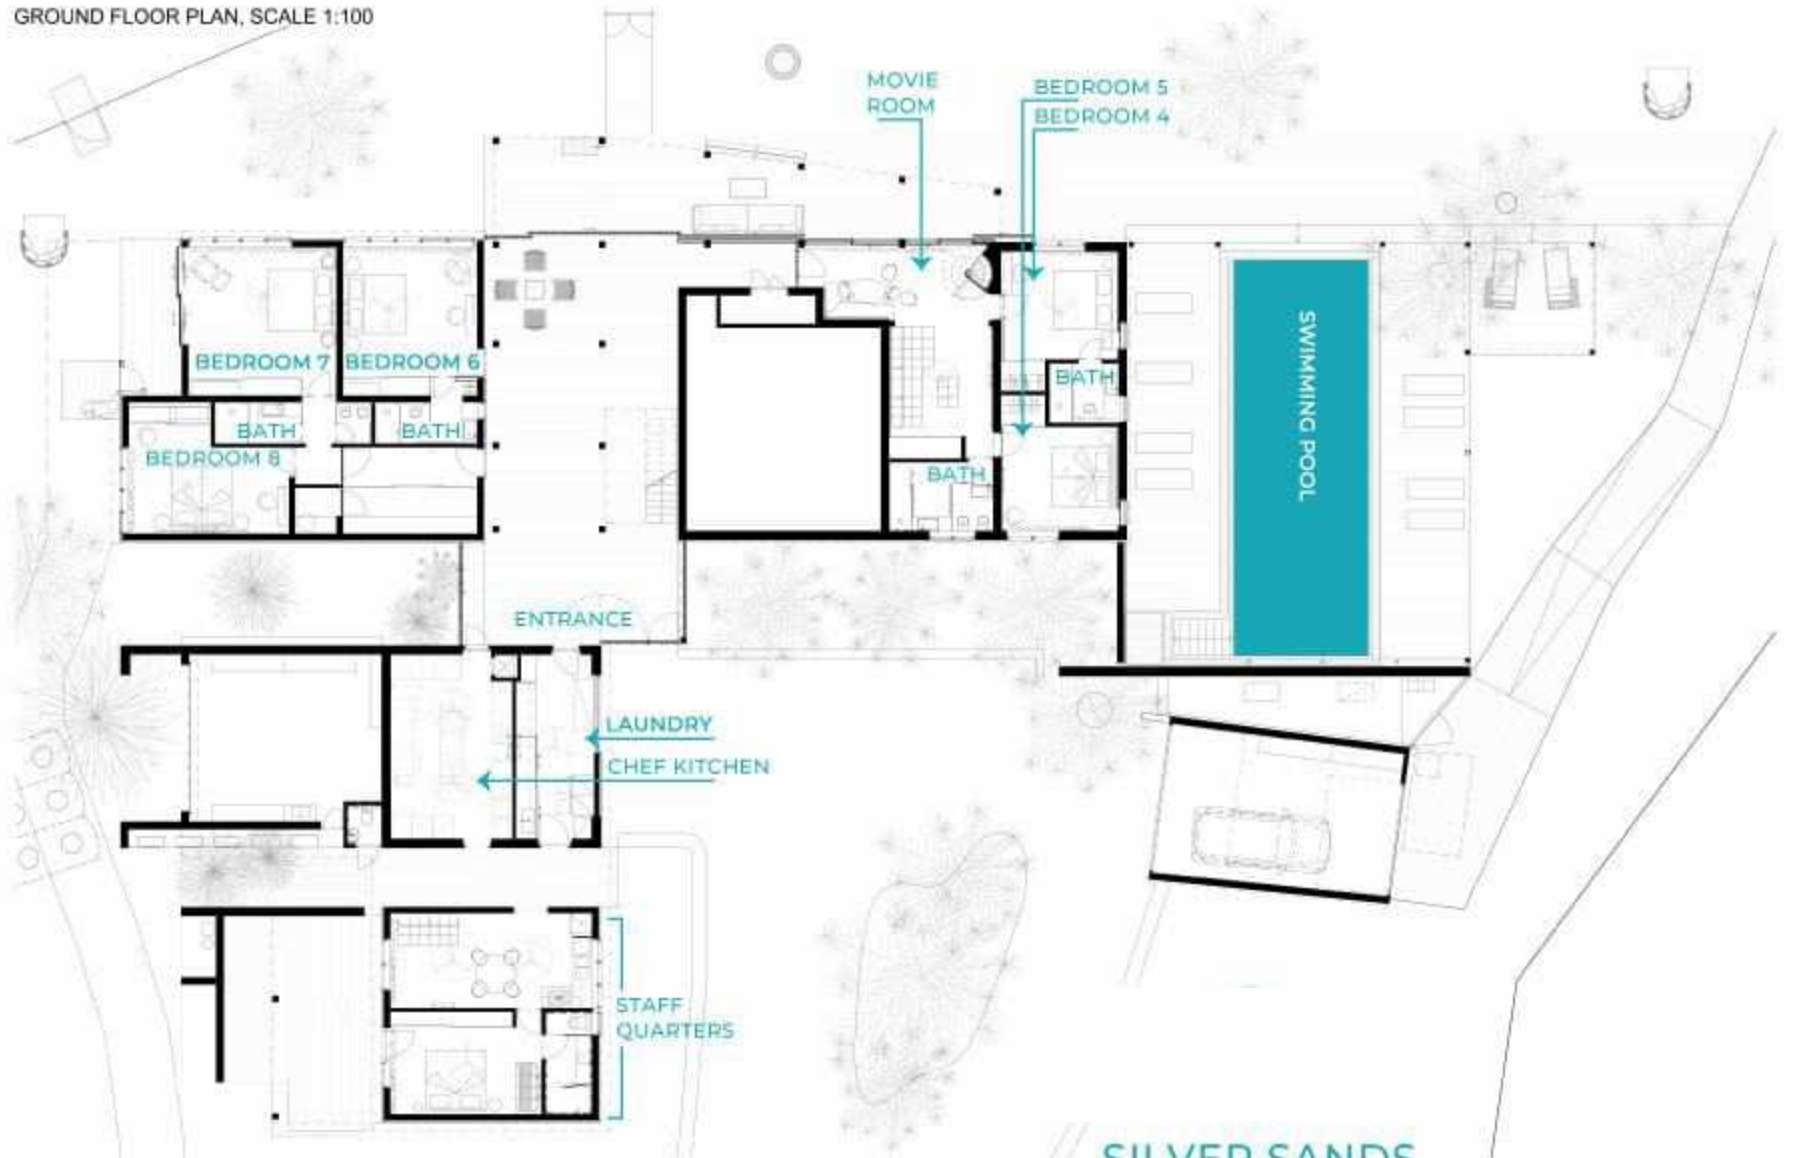

SILVER SANDS
FIRST LEVEL

OCEAN


FIRST FLOOR PLAN, SCALE 1:100

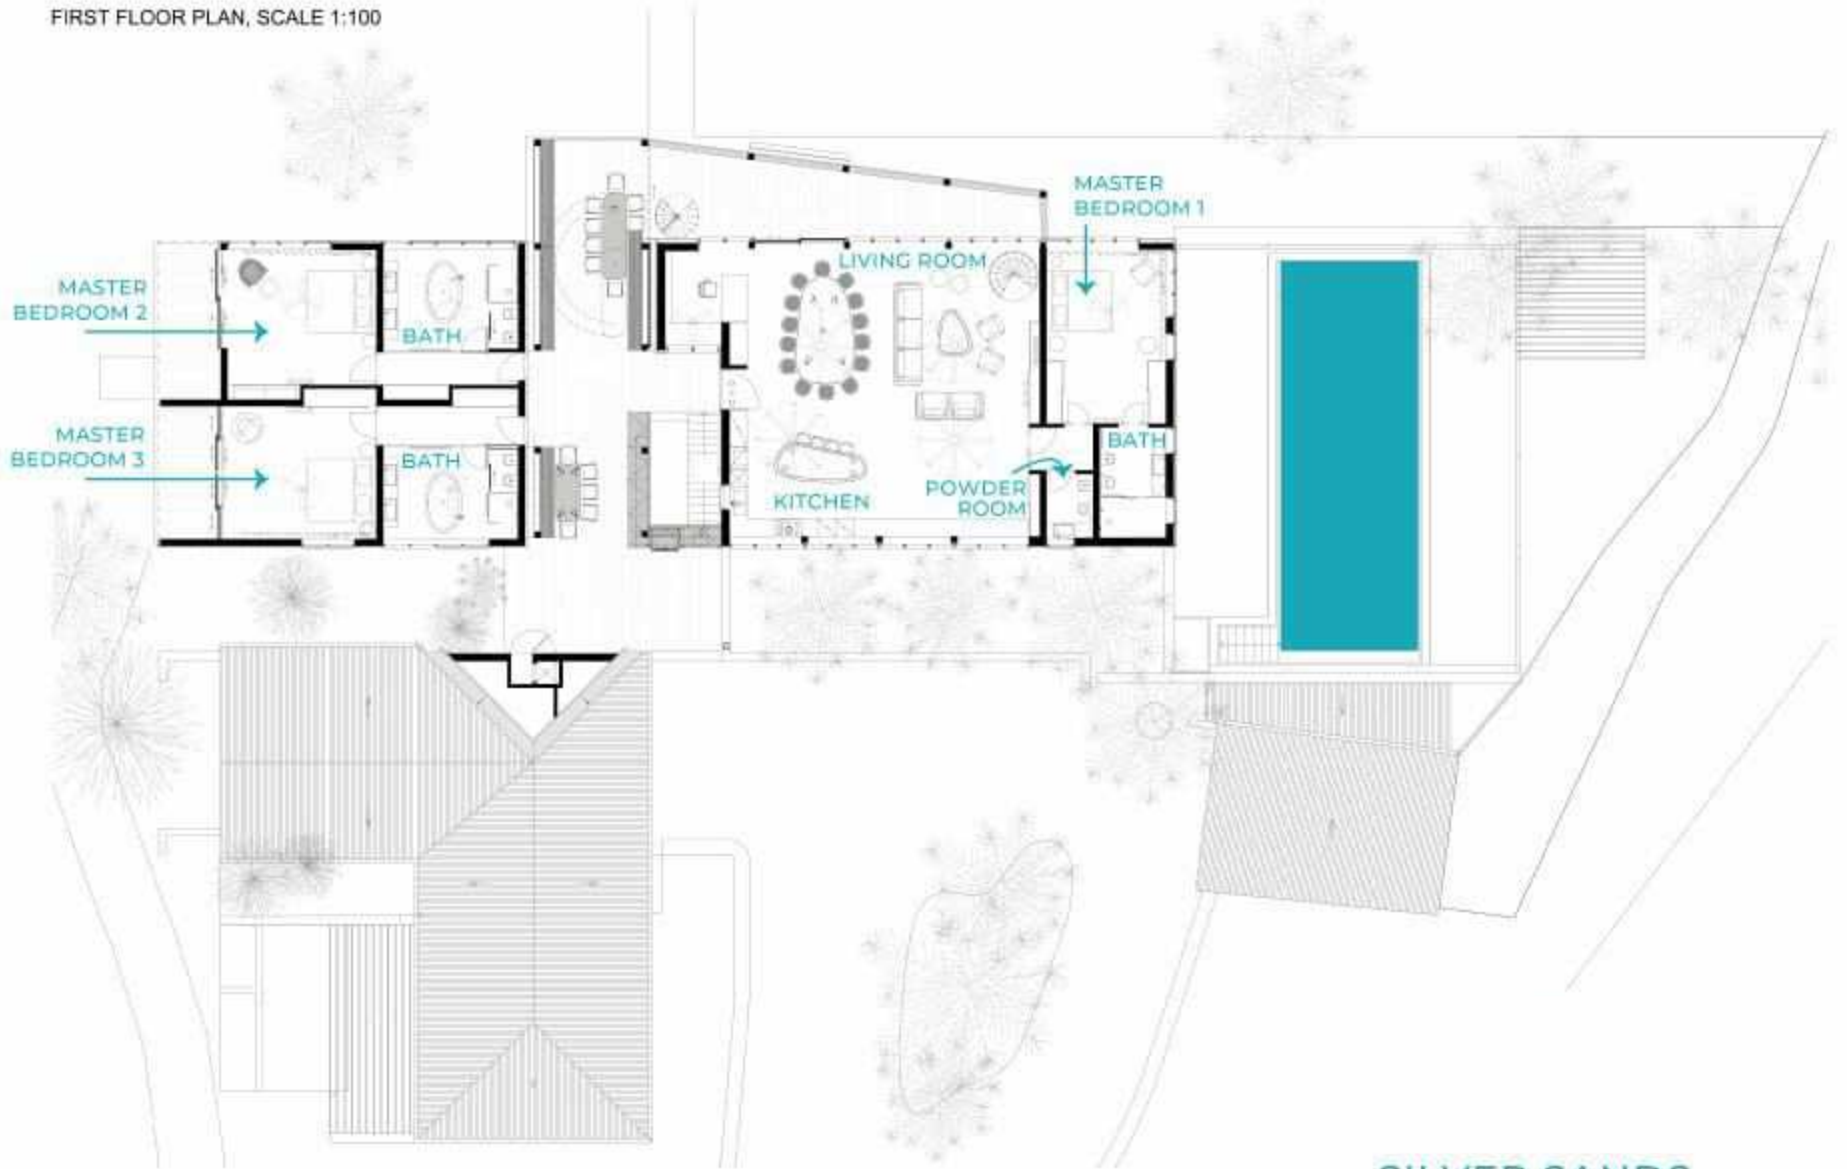

SILVER SANDS
SECOND LEVEL

OCEAN

ROOF PLAN, SCALE 1:100

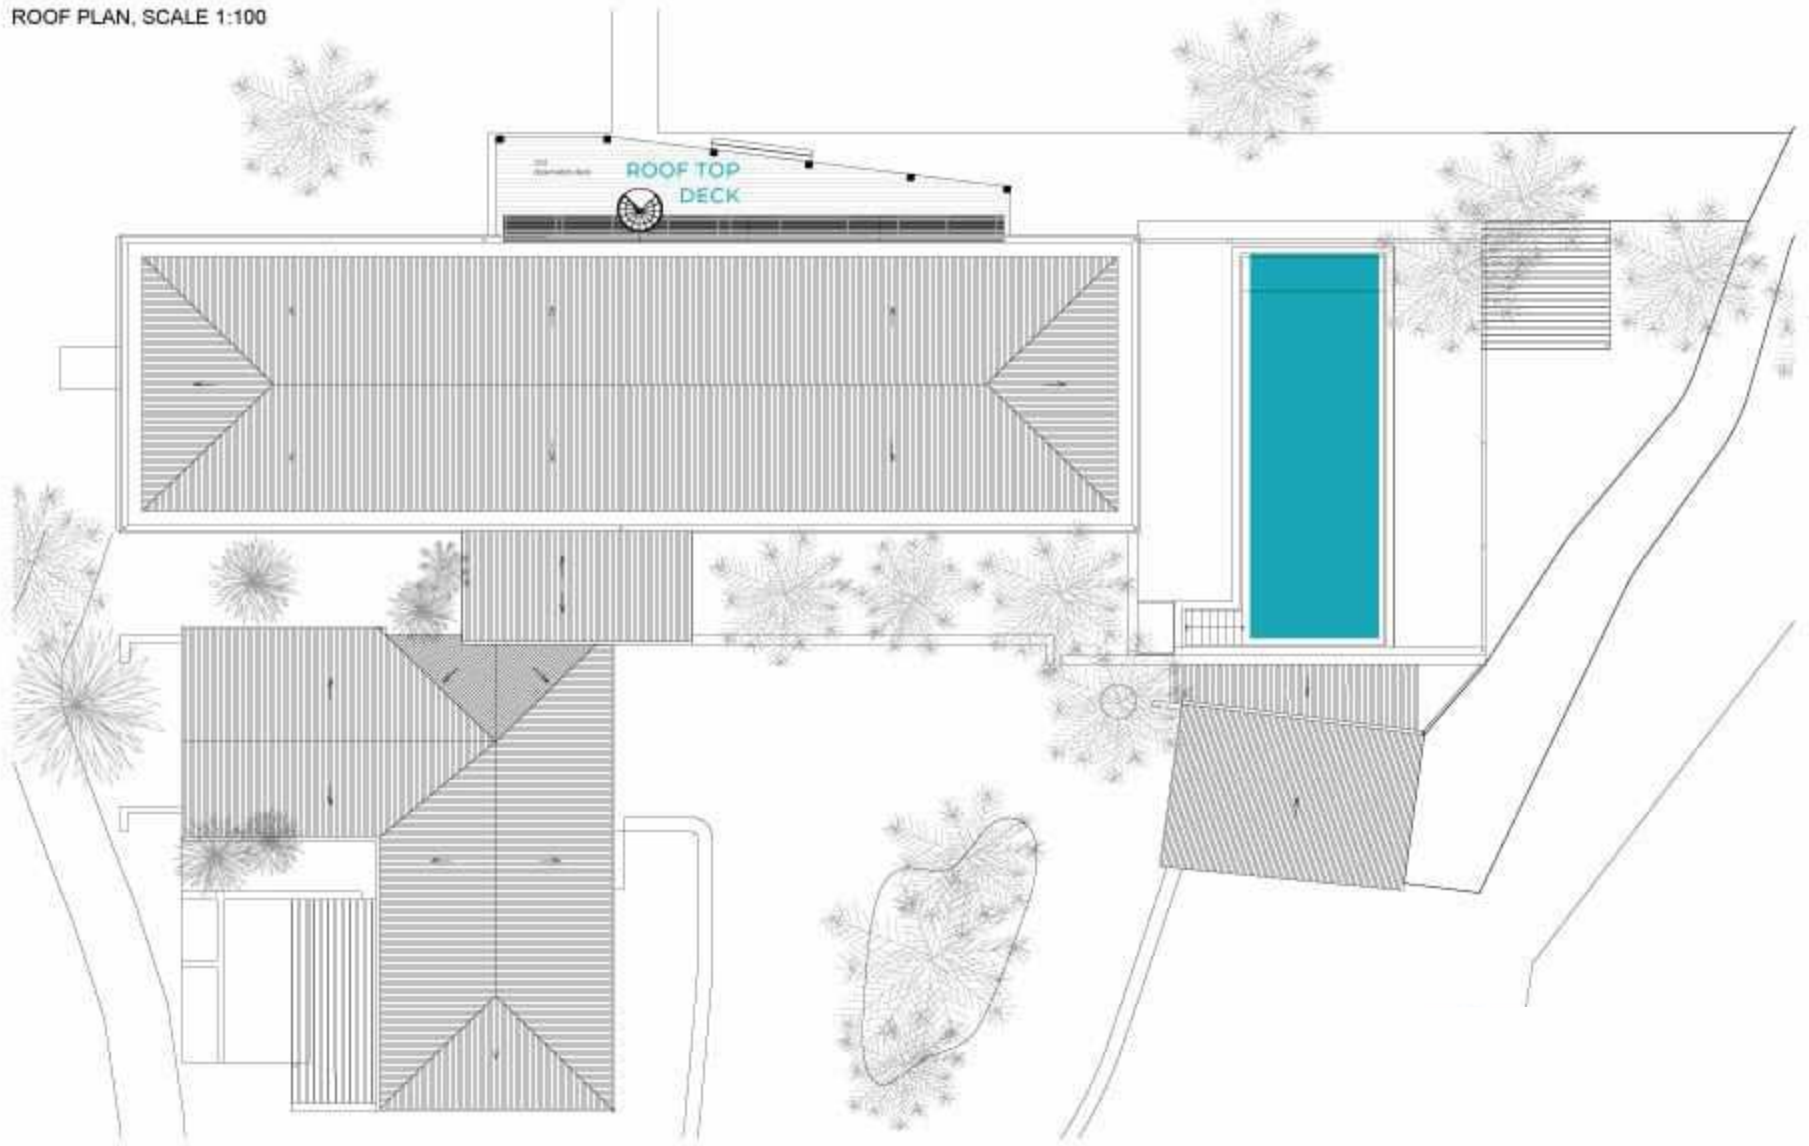

SILVER SANDS - ROOF