


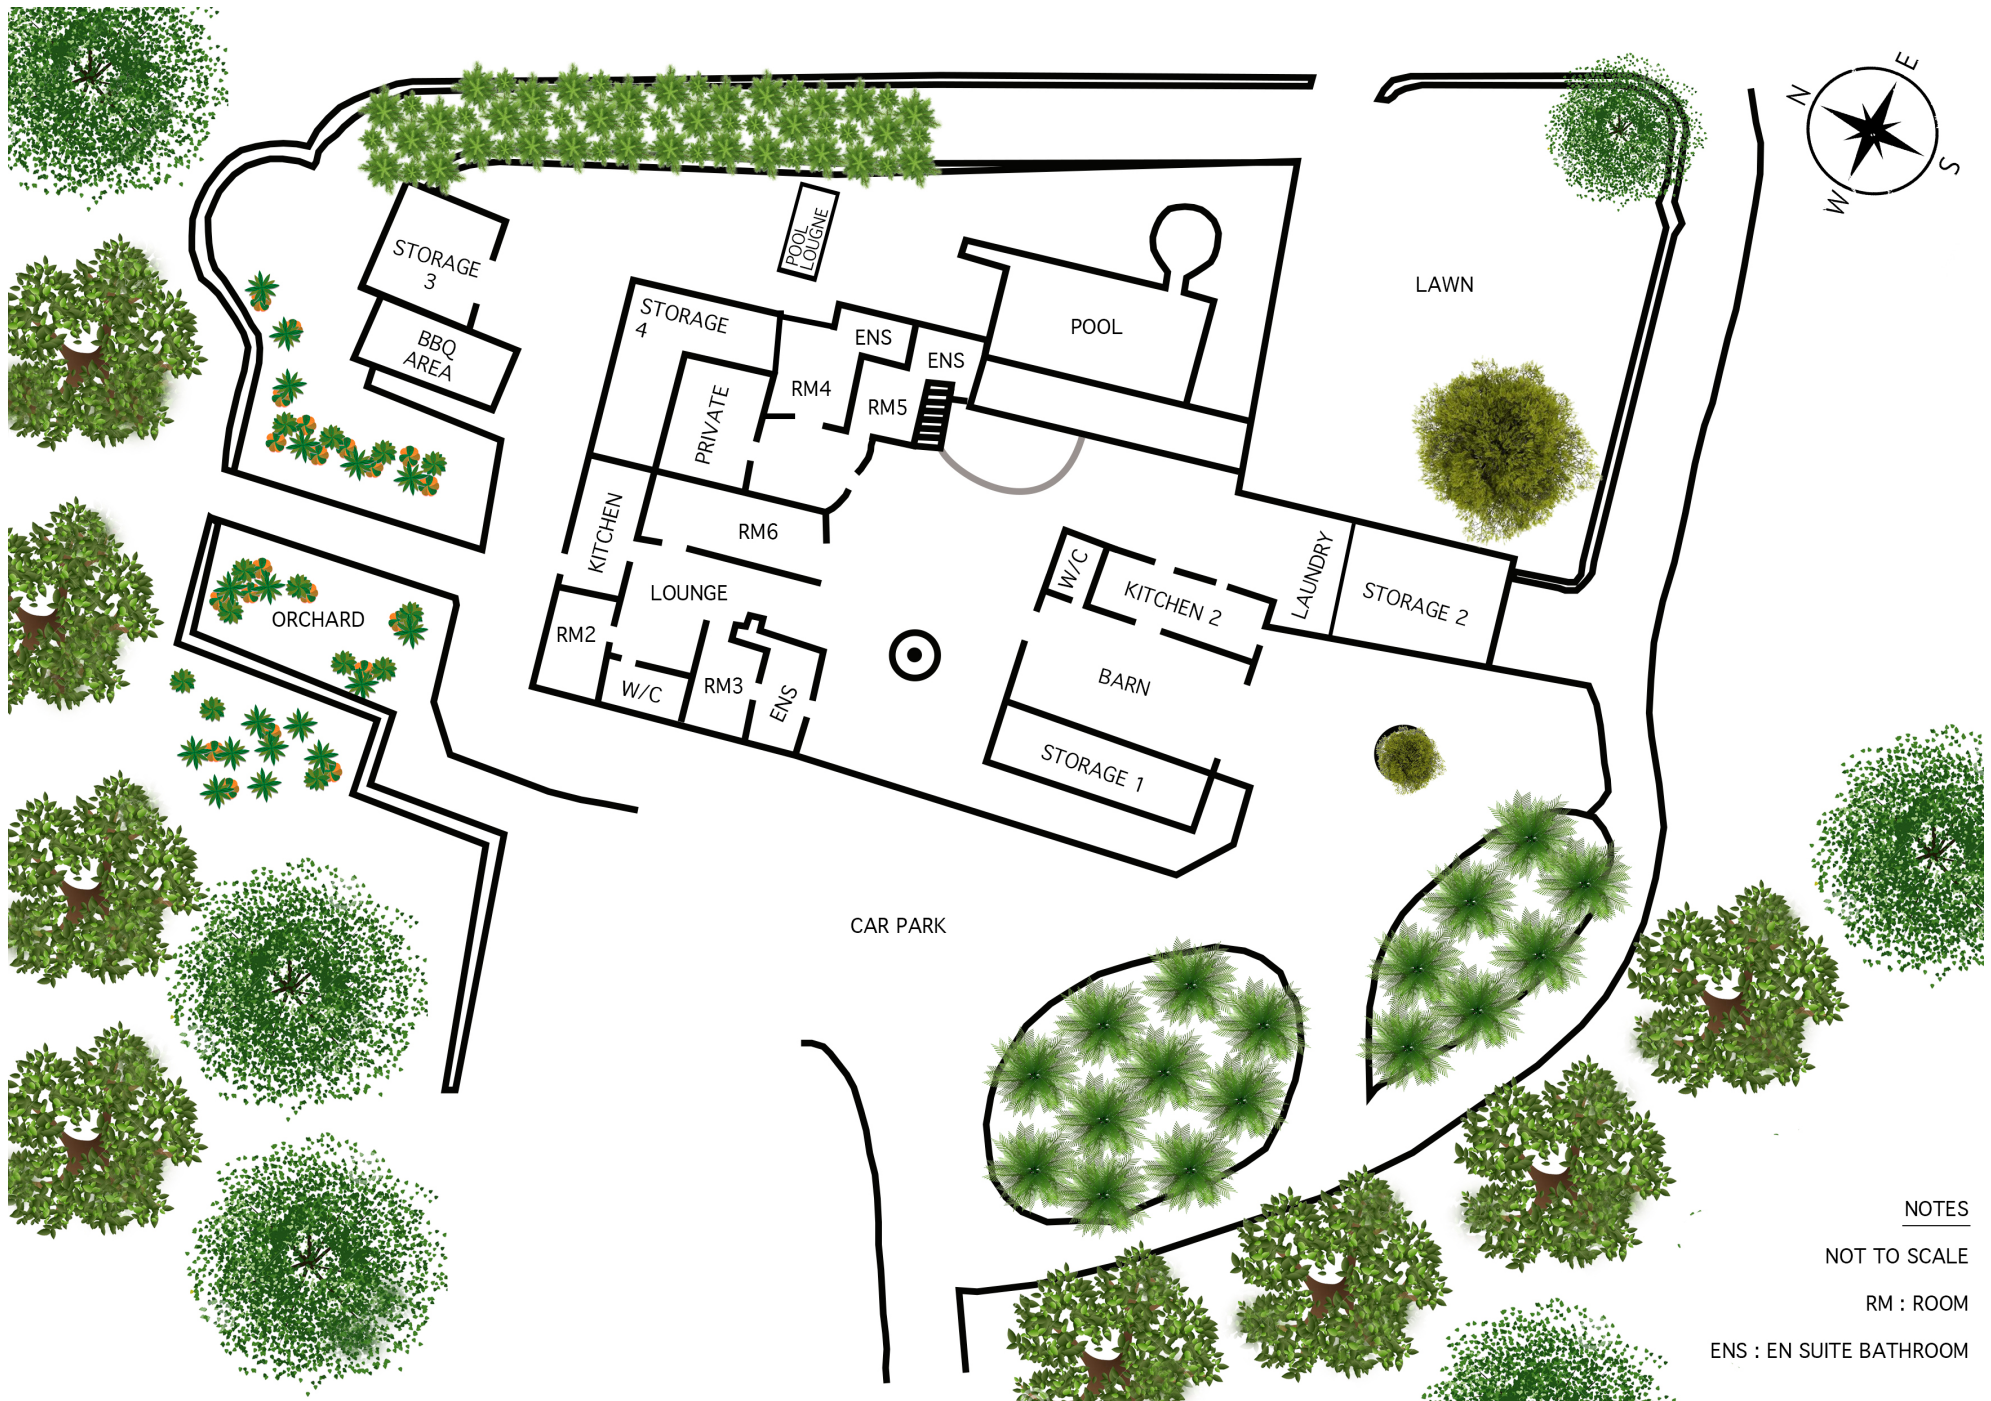

NOTES

NOT TO SCALE

RM : ROOM

ENS : EN SUITE BATHROOM

