



FLOOR PLAN

ground floor

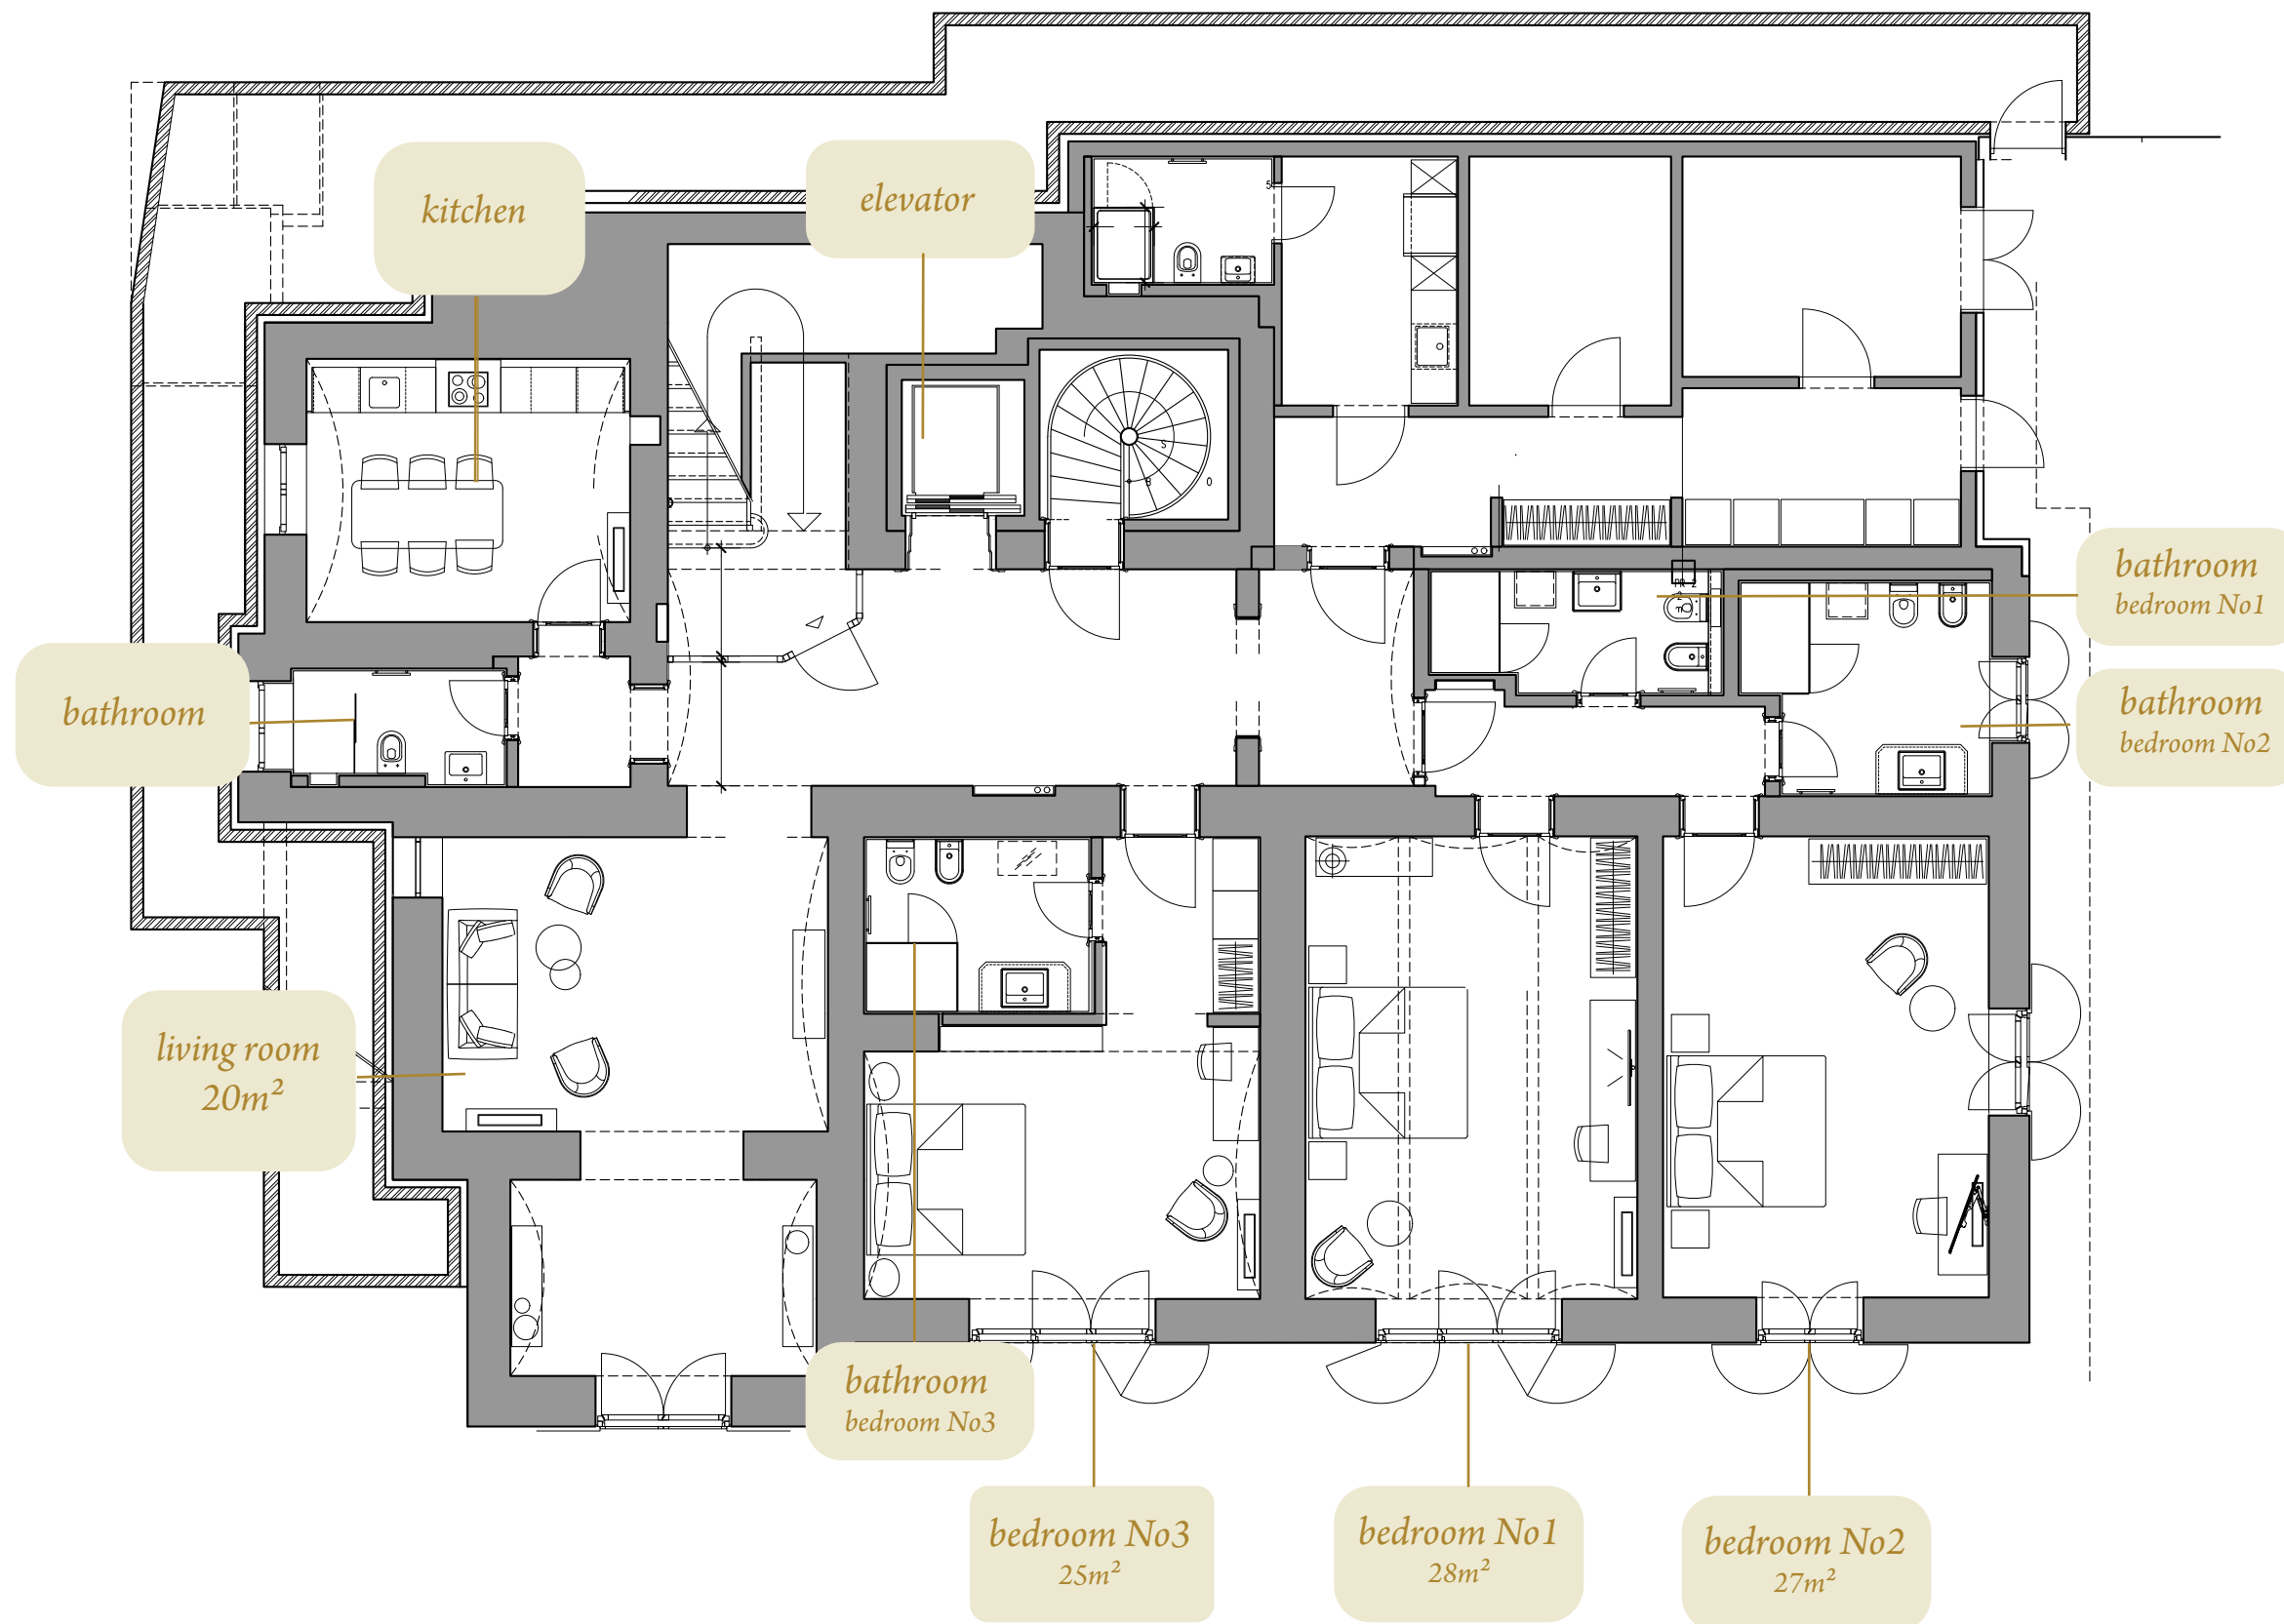

1st floor

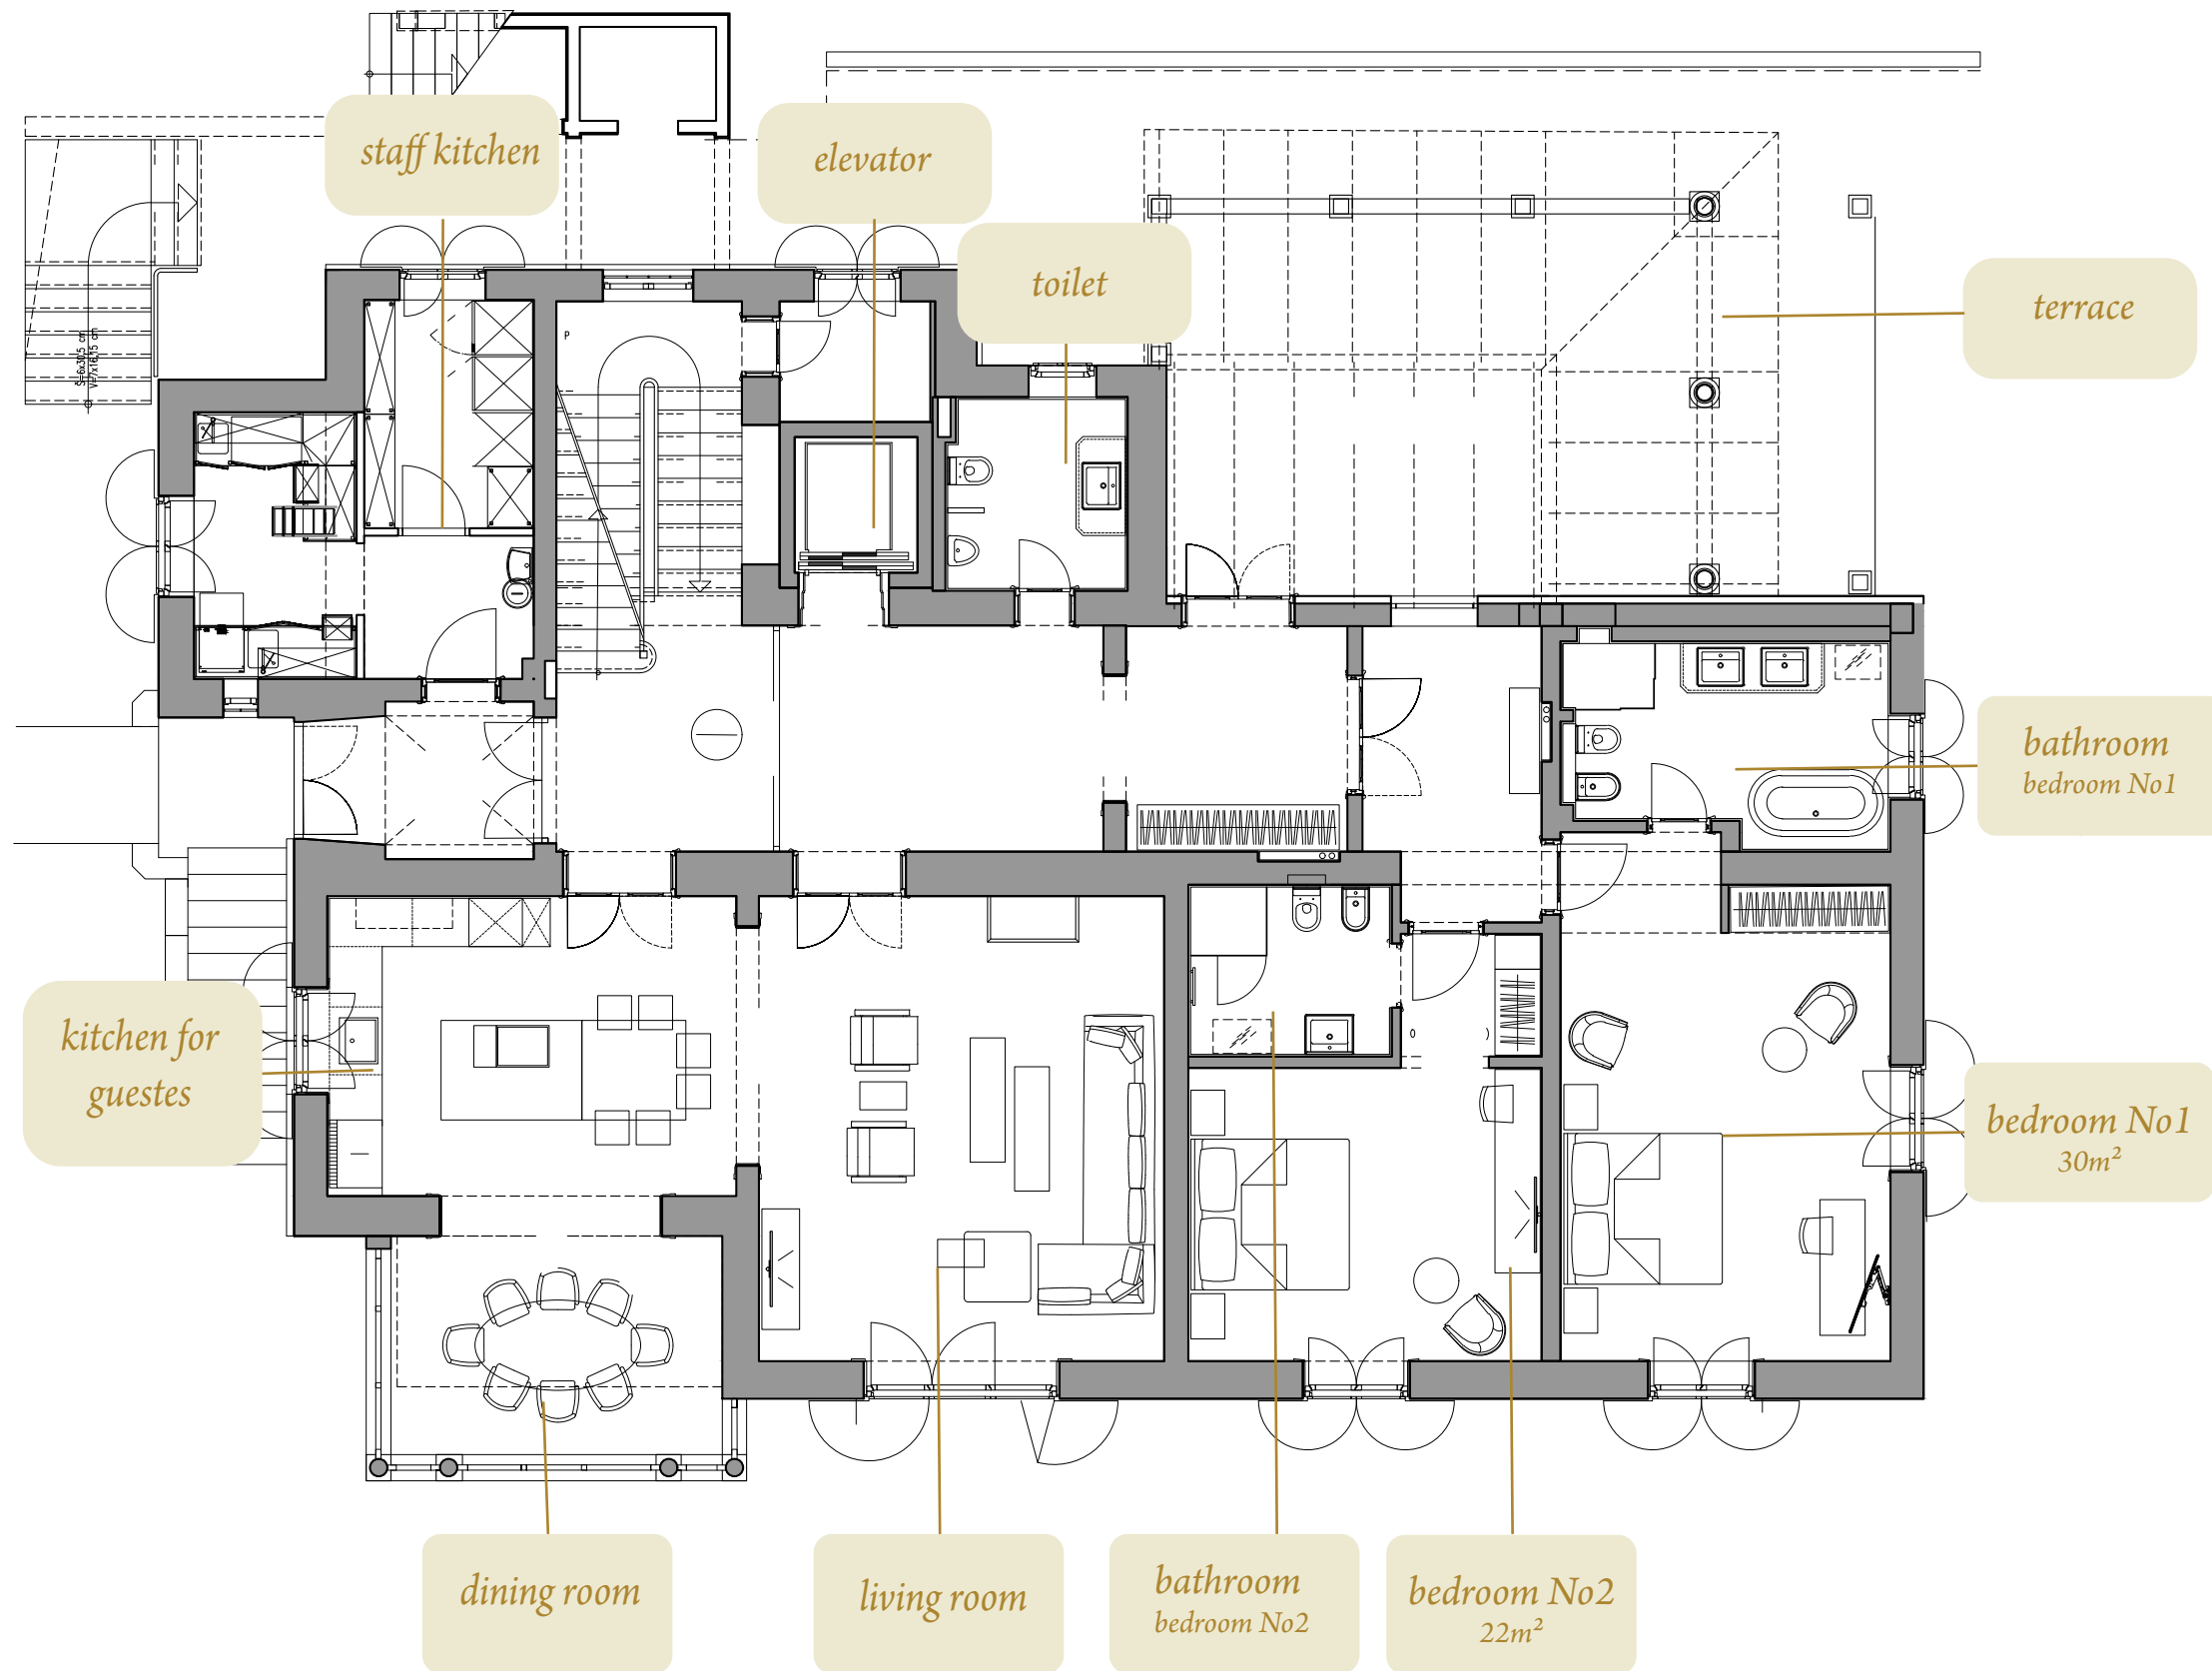

attic

