


Ground floor scale 1/50

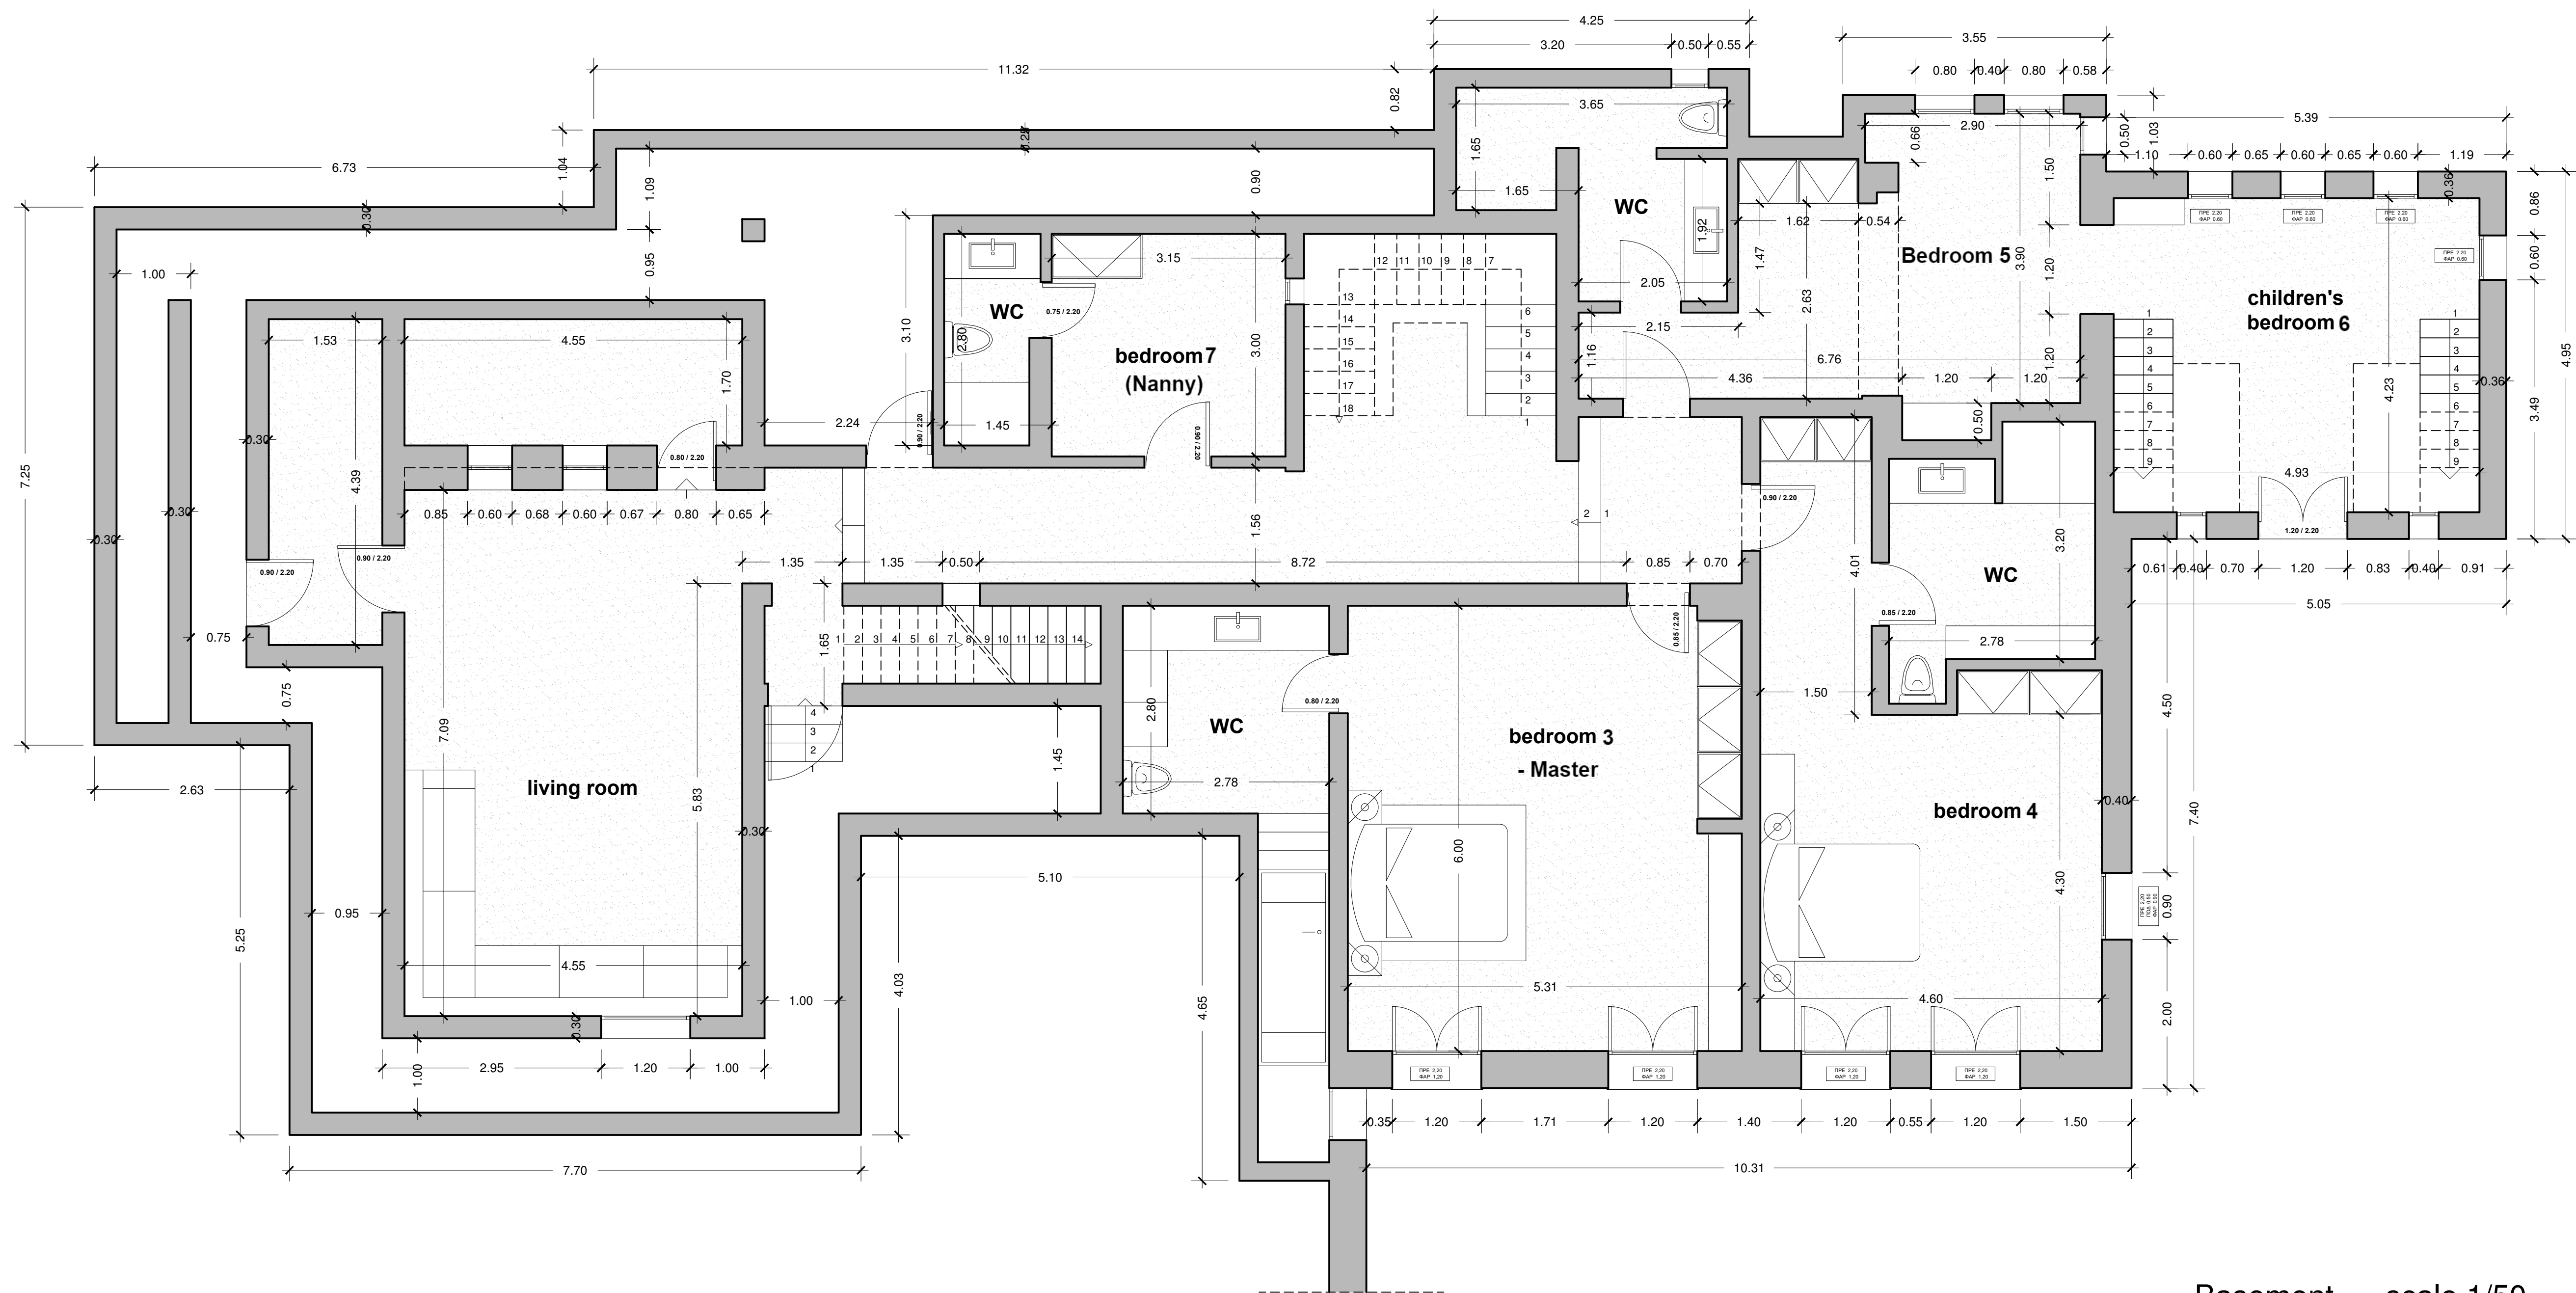

Basement__scale 1/50